




NAPLES BRANCH

Scale: 1 in. = 1 mile.

- LEGEND -

- | | | | |
|--|--------------------|--|----------------------|
| | SECTION POST | | SIGNAL |
| | WATER TANK | | ROAD (Public) |
| | WATER CRANE | | ROAD (Private) |
| | DEPOT | | BOX CULVERT |
| | DEPOT PLATFORM | | BOX CULVERT (Double) |
| | YARD LIMIT | | ARCH CULVERT |
| | JUNCTION | | PIPE |
| | TOWER HOUSE | | TURNTABLE |
| | ENGINE HOUSE | | SHOPS |
| | TELEGRAPH POLE | | WOODEN TRESTLE |
| | IRON BRIDGE | | R.R. OVER CROSSG. |
| | R.R. GRADE CROSSG. | | COLLIERY |
| | R.R. UNDER CROSSG. | | TRACK SCALE |
| | GATES AT CROSSG. | | STOCK YARD |
| | HALL BLOCK SIGNAL | | SNOW FENCE |
| | WOOD STR. BRIDGE | | |

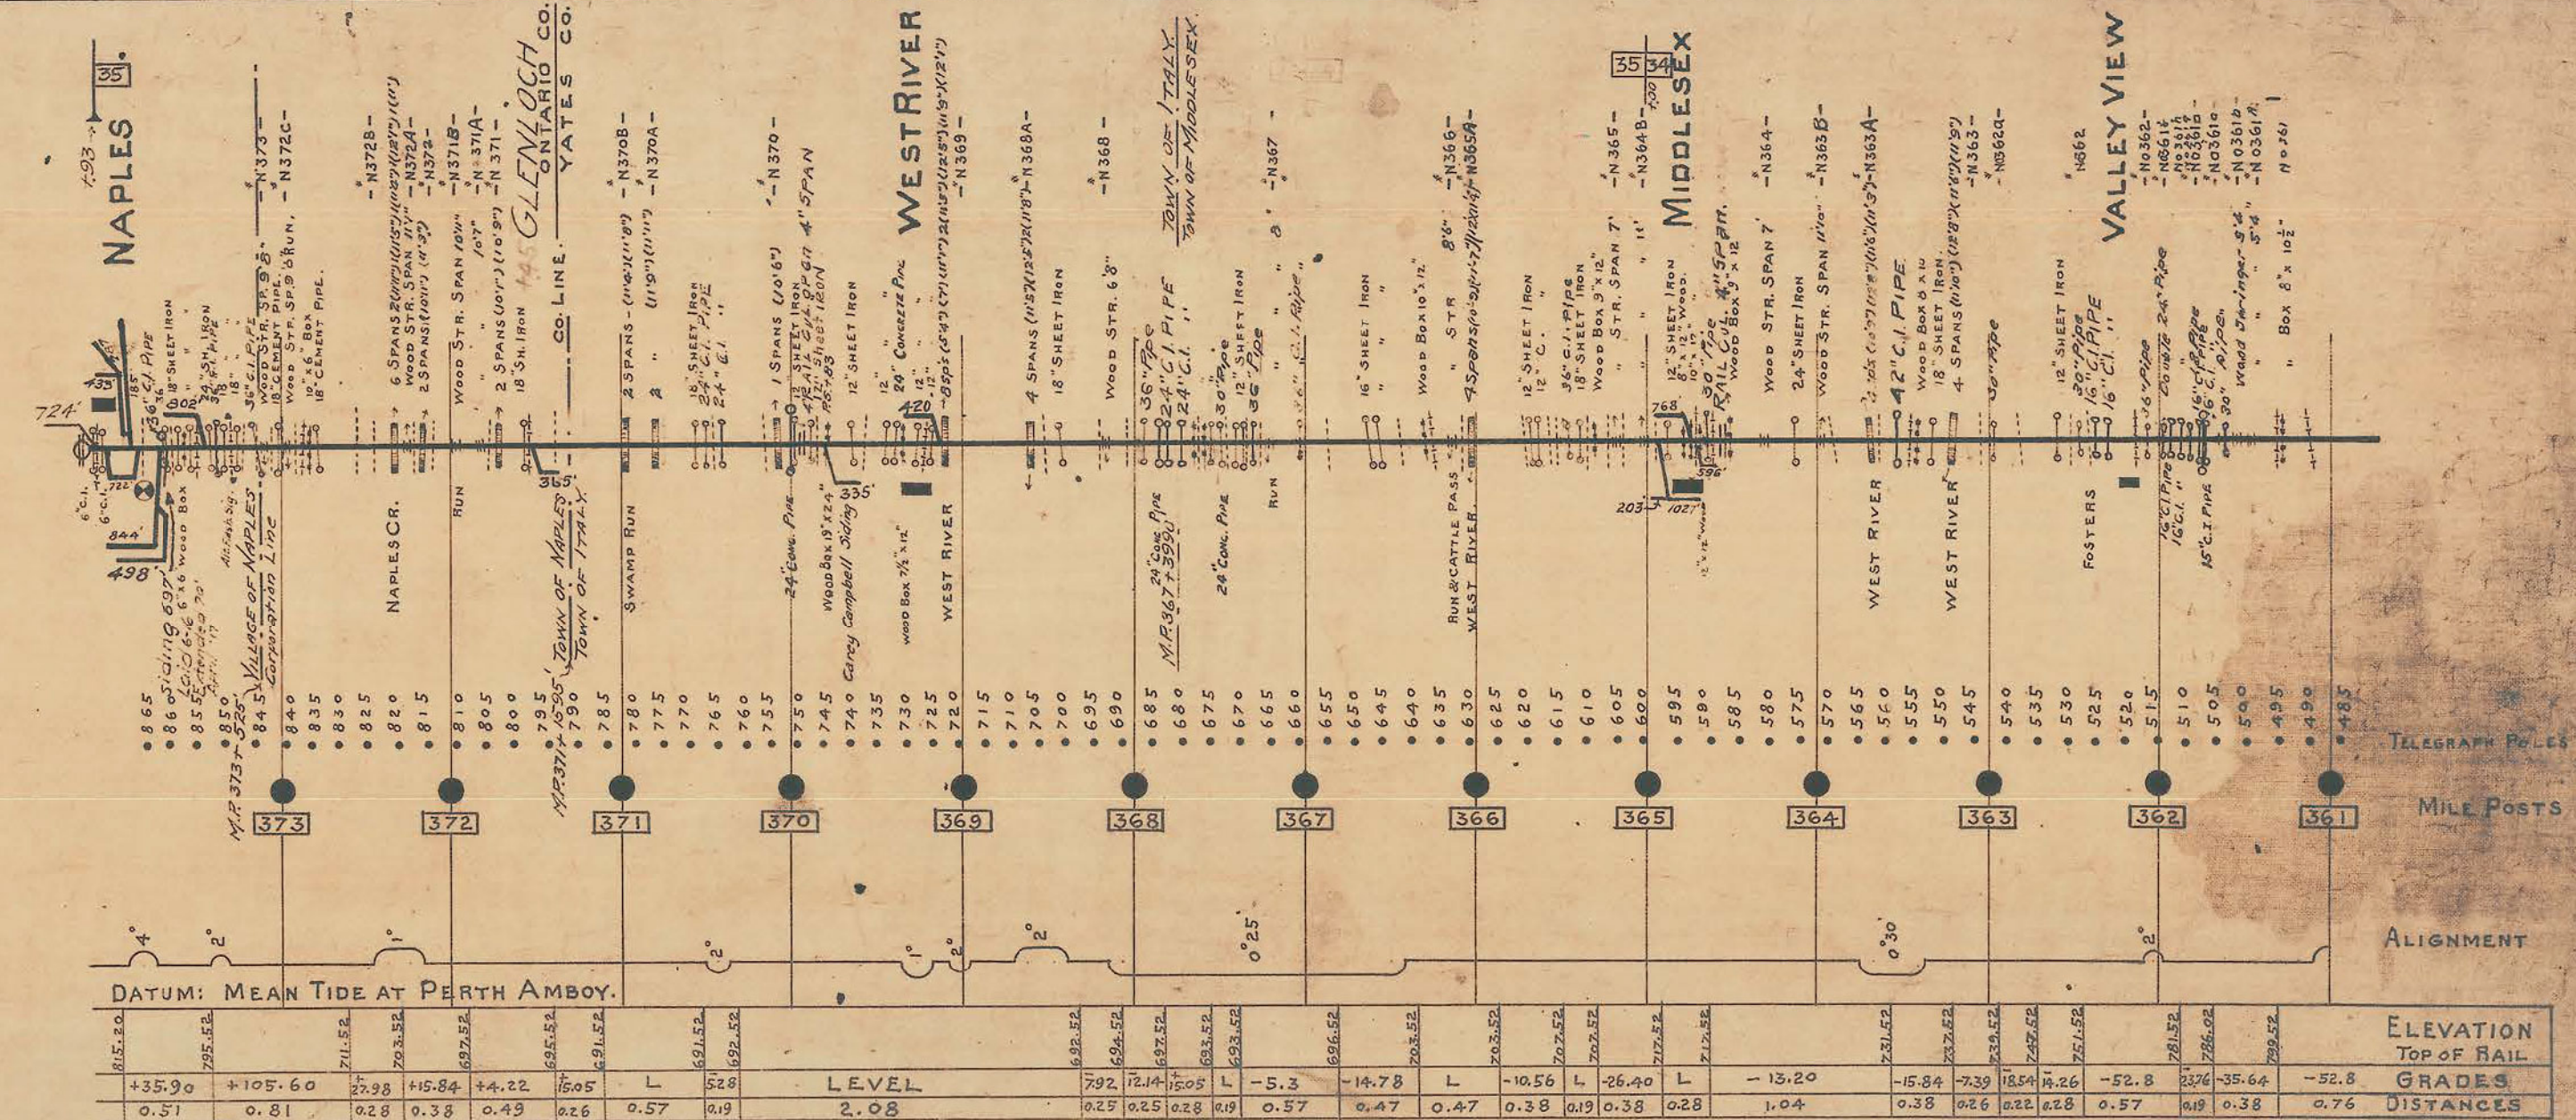

SENECA DIV.

NAPLES BRANCH

Scale: 1 in. = 1 mile.

